



# Draft for Consultation

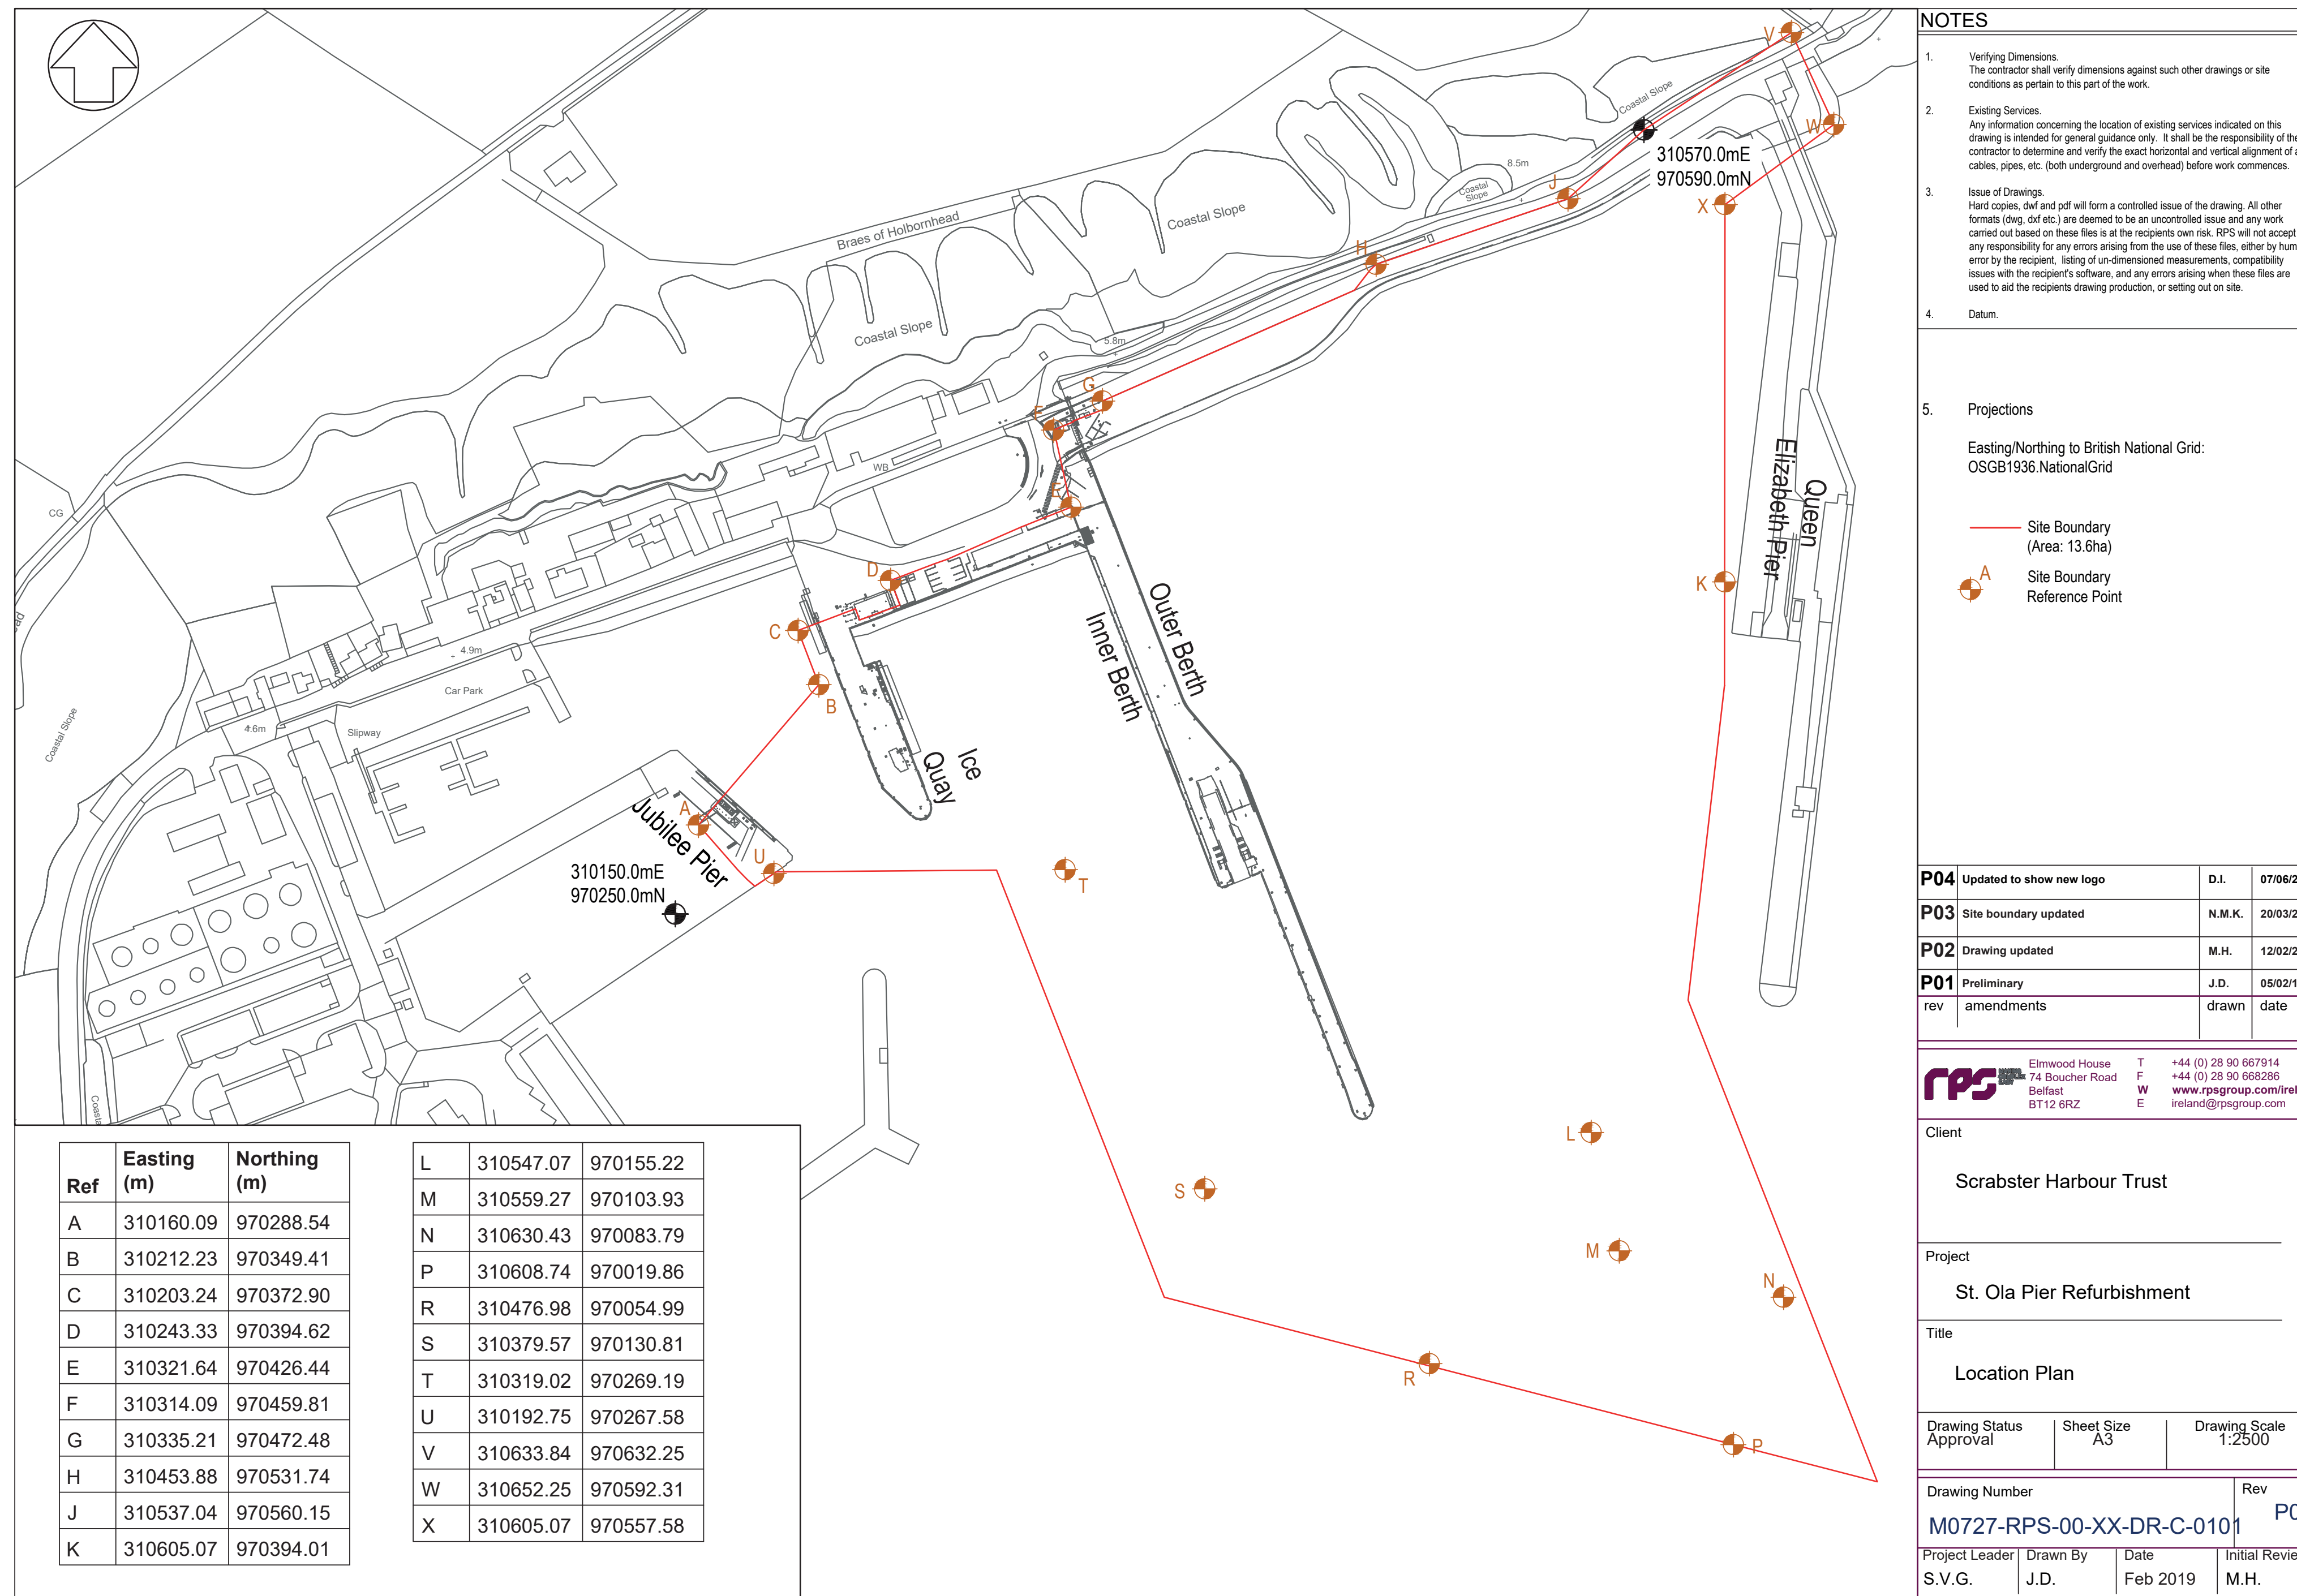




EXTENTS OF WORKS

Draft for Consultation

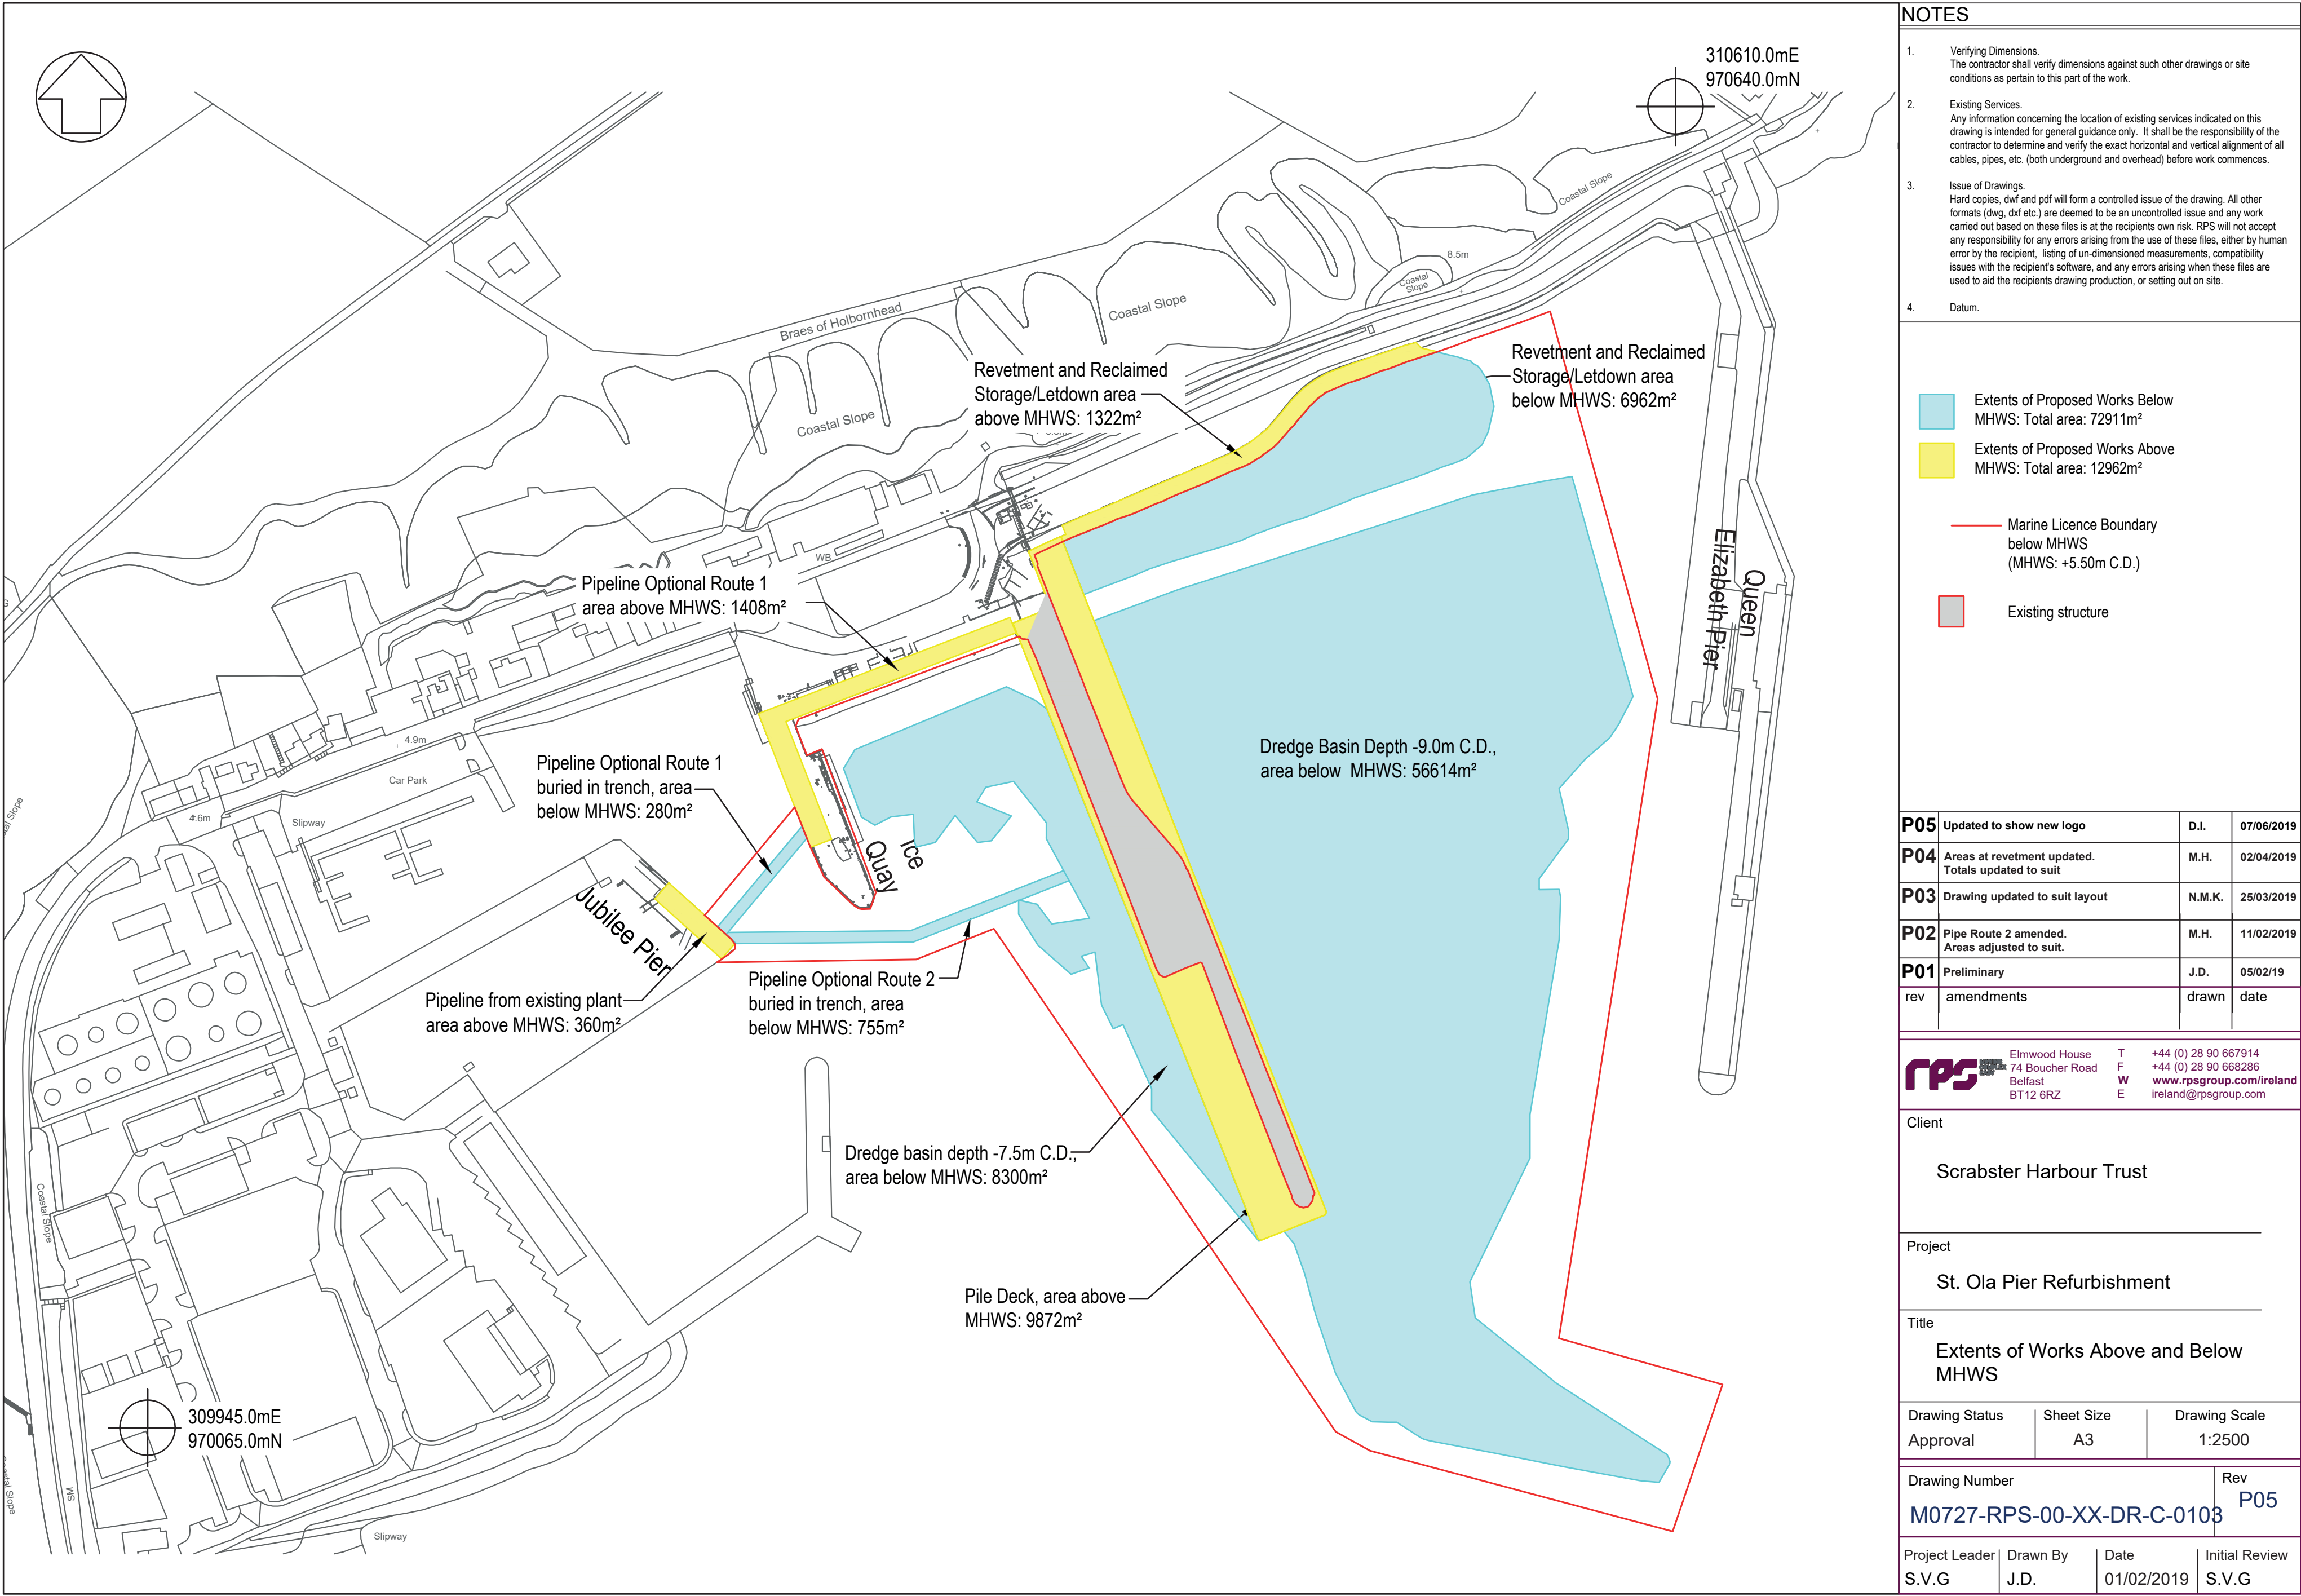



Draft for Consultation

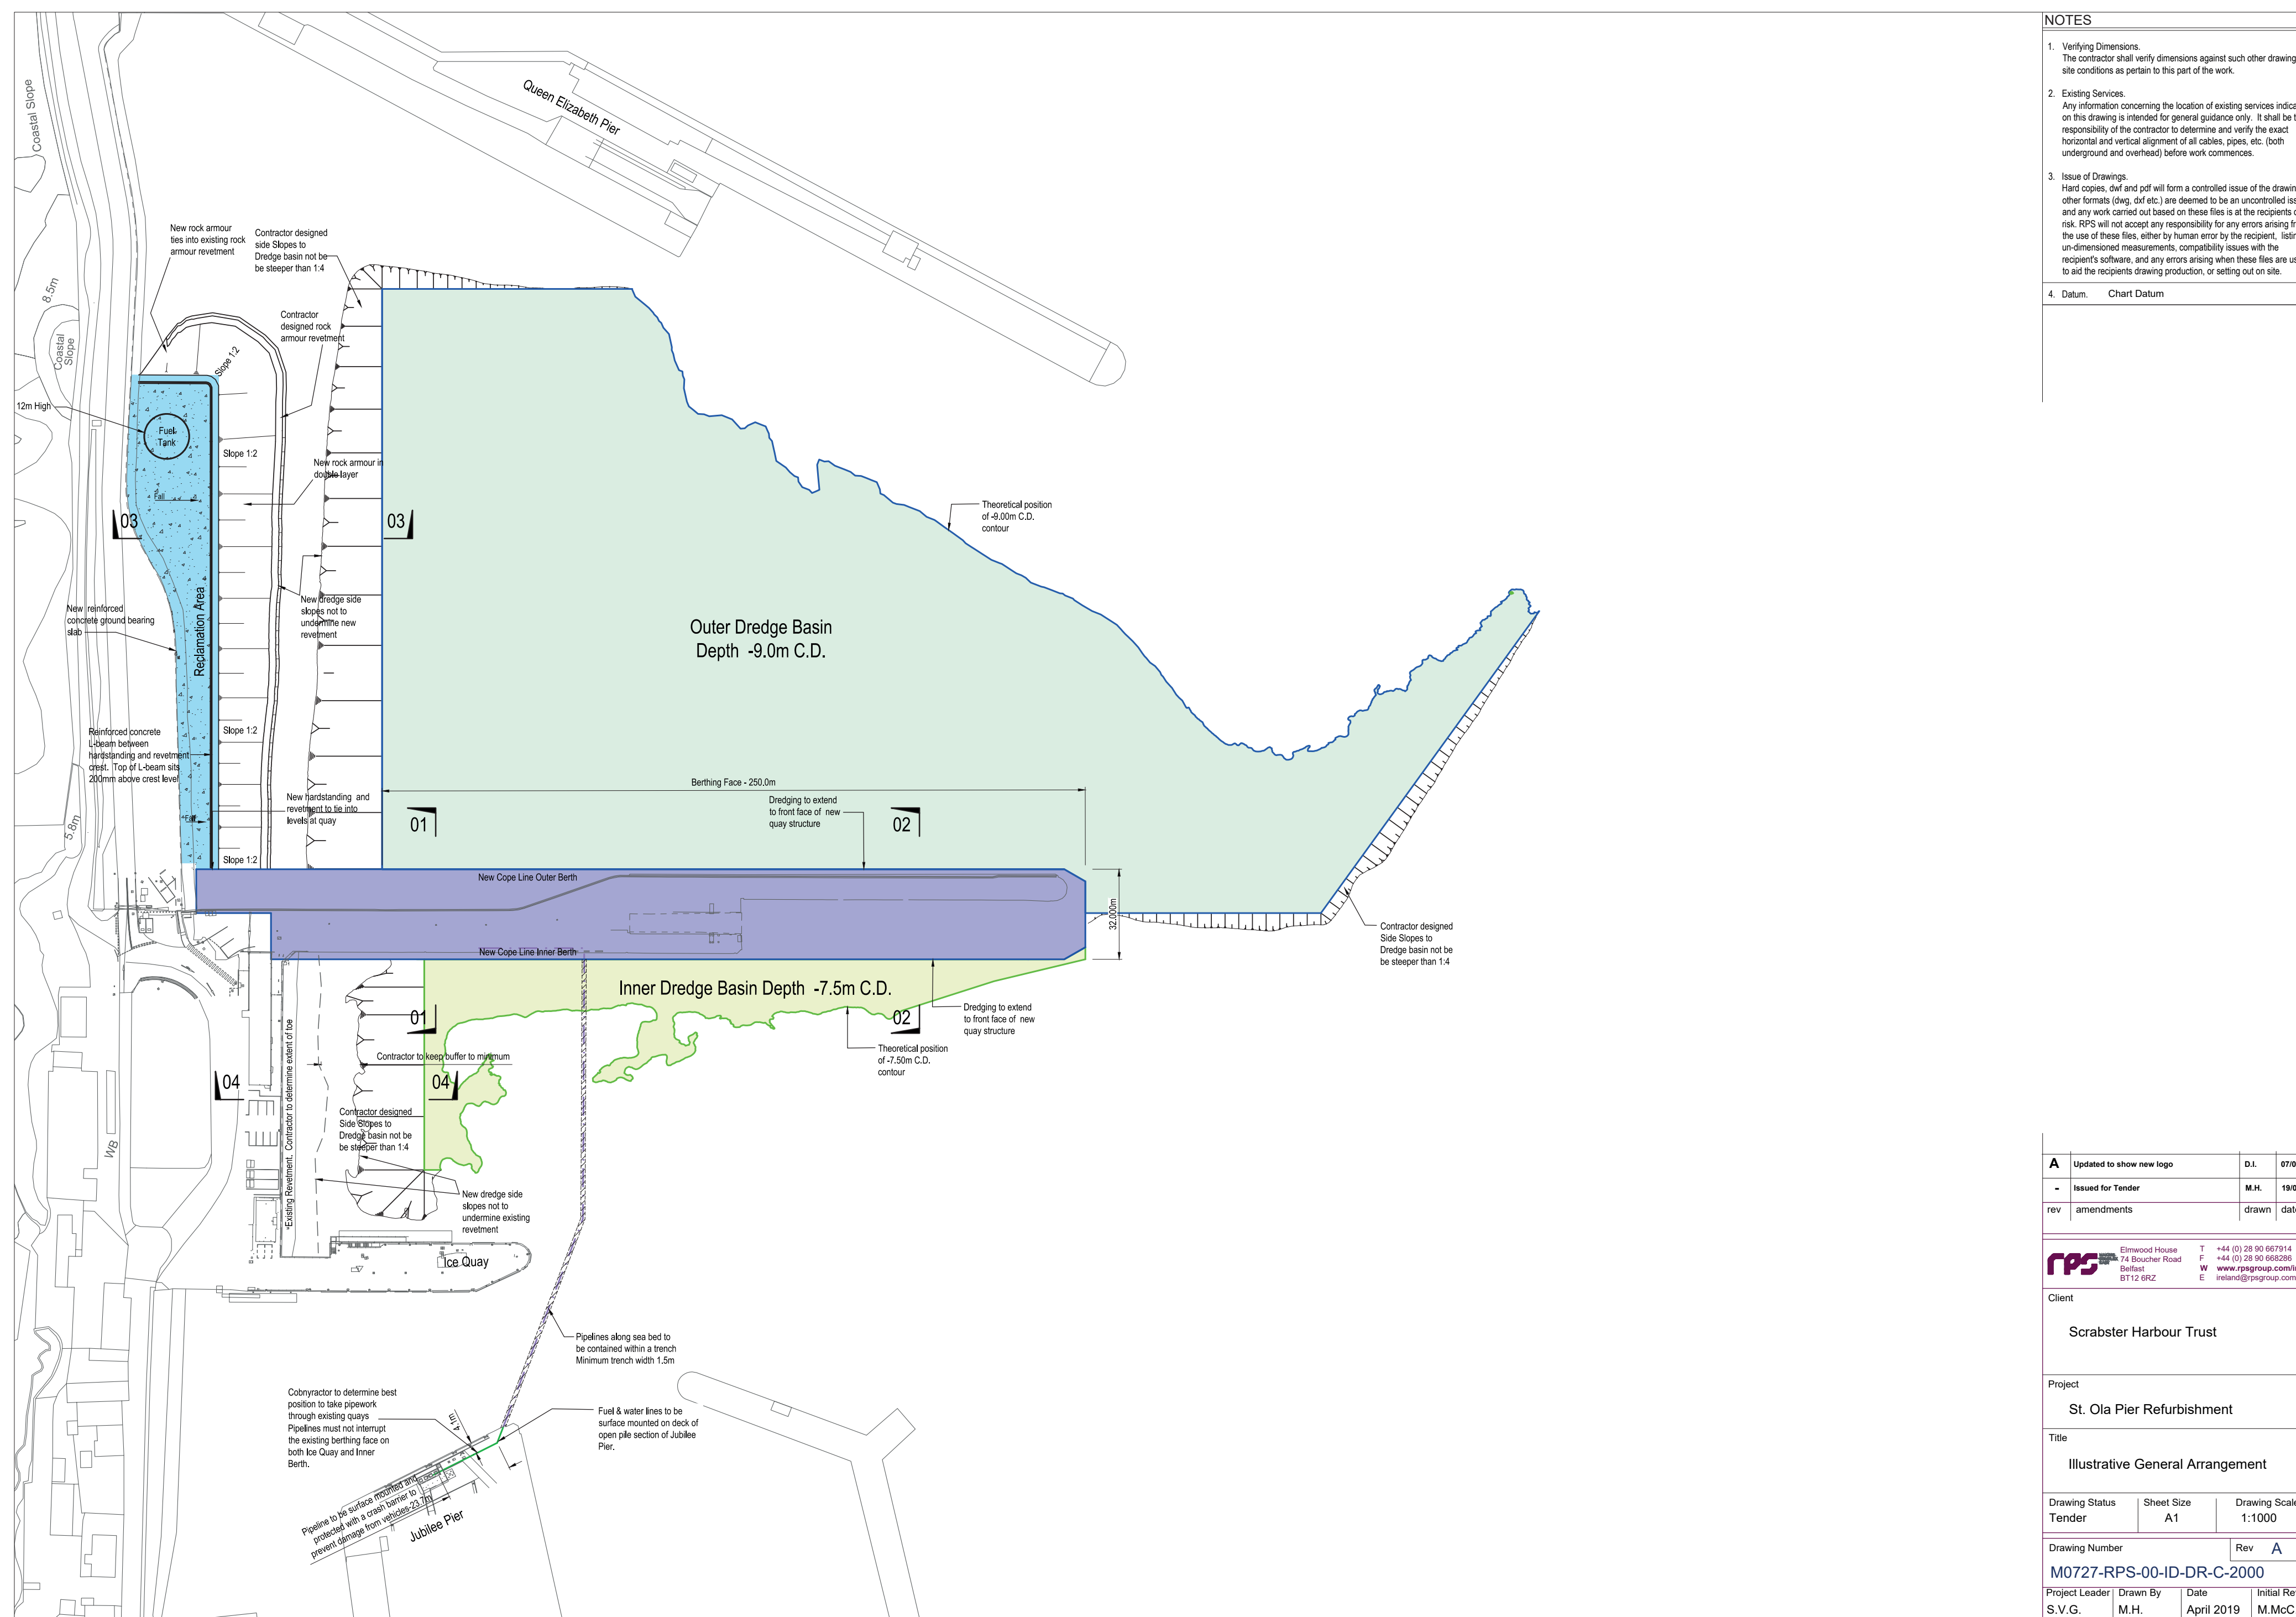

ILLUSTRATIVE SECTIONS  
Draft for Consultation

SCRABSTER HARBOUR TRUST  
REDEVELOPMENT OF ST.OLA PIER

